

BP
Royal 2
Residence



BP Royal 2 Residence



START FROM
Rp **575** JT

TYPE 80/80



BP
Royal 2
Residence

START FROM
Rp **299**JT

TYPE 45/72



ONE GATE SYSTEM


ACCES ROAD up to 7 METERS



PUBLIC FACILITIES

- MOSQUE
- FOOTBALL FIELD

MASTERPLAN

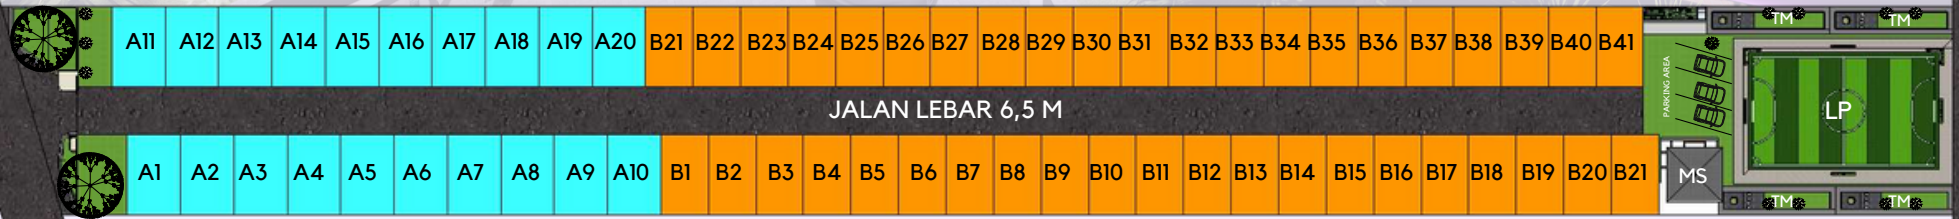

SITE PLAN

Skala 1:100

- A1-A20 TYPE 80/80
- B1-B42 TYPE 45/72
- FASSUM